



SLANTED SINGLE POST TYPE

VERTICAL SINGLE POST TYPE

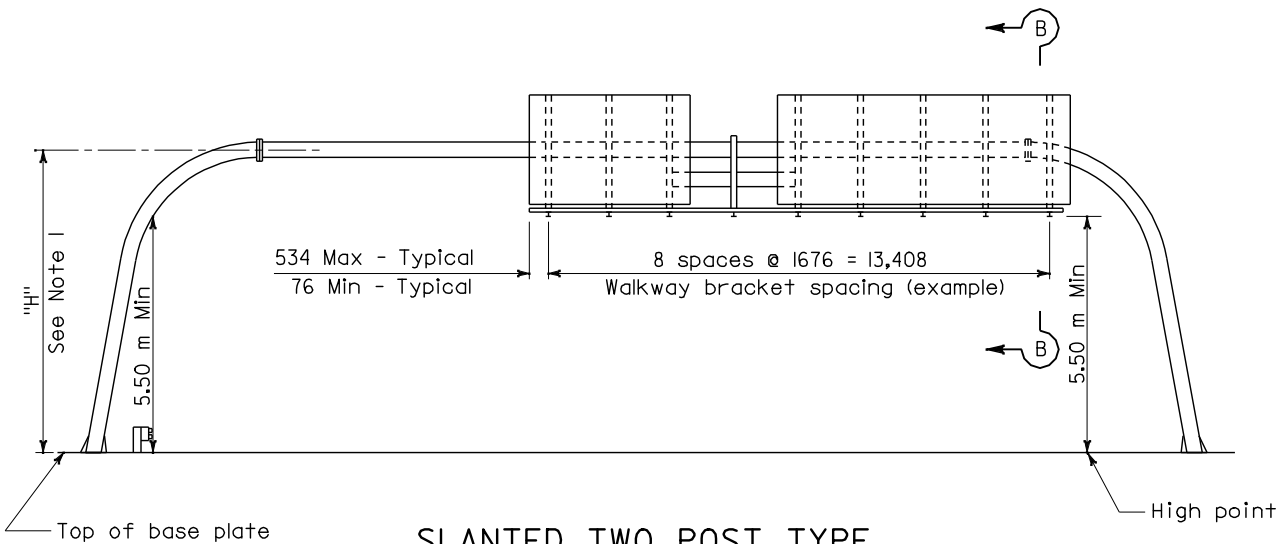

SLANTED TWO POST TYPE

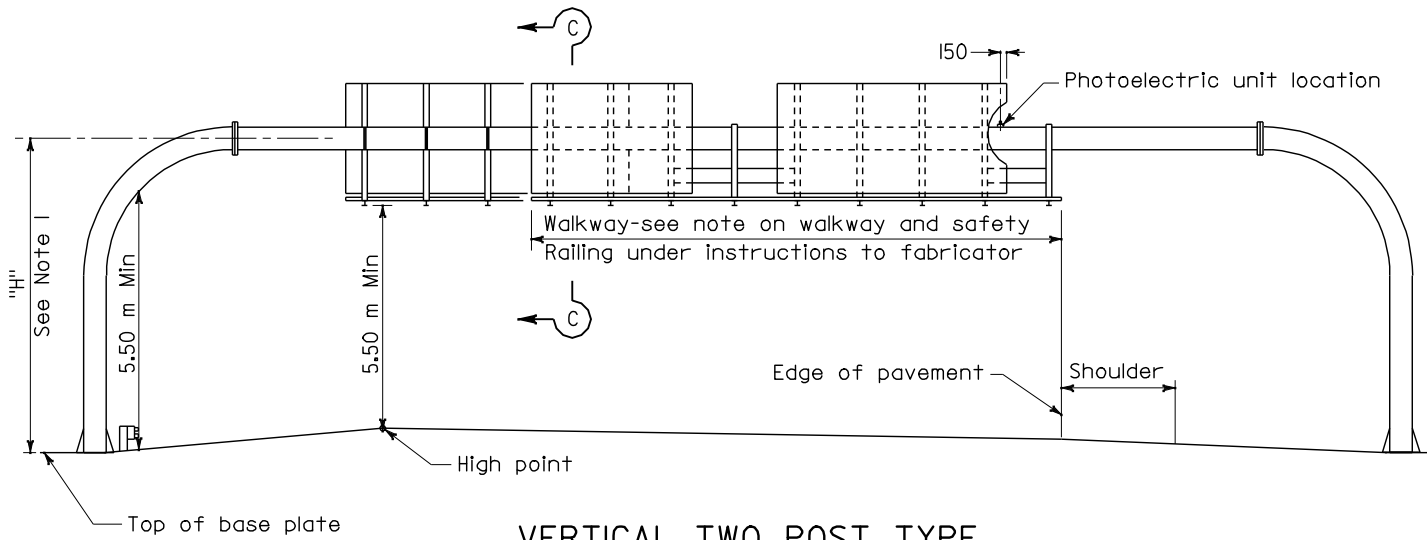

VERTICAL TWO POST TYPE

INSTRUCTIONS TO FABRICATOR

- Format sheet shows:
1. Sign structure location.
 2. Length of structure span.
 3. Panel size and location on structure.
 4. Post height to bottom of panel or mast arm elevation.
 5. Base plate elevation.
 6. Photoelectric unit location if required.
 7. Walkway location.

WALKWAY BRACKETS:


Maintain uniform spacing where possible. Maximum spacing shall not exceed 1.68 m Minimum clear to field splice = 305 mm ±

WALKWAY AND SAFETY RAILING:


Walkway to extend full length of sign area and be continuous between signs. Extend walkway to edge of pavement if required. Safety railing to protect entire walkway.

PHOTOELECTRIC UNIT:


Place behind sign panel nearest right shoulder unless otherwise shown on format sheet.

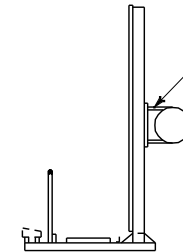

SECTION A-A

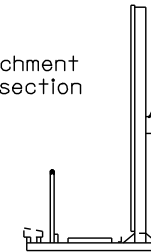

SECTION B-B

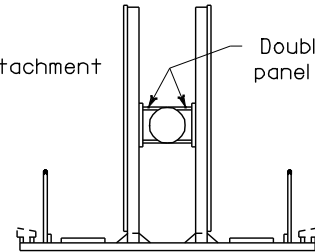

SECTION C-C

STATE OF CALIFORNIA
DEPARTMENT OF TRANSPORTATION
**OVERHEAD SIGNS-TUBULAR
INSTRUCTIONS AND
EXAMPLES**

NO SCALE

ALL DIMENSIONS ARE IN
MILLIMETERS UNLESS OTHERWISE SHOWN

RSP S30 DATED JANUARY 24, 2005 SUPERSEDES STANDARD PLAN S30
DATED JULY 1, 2004-PAGE 332 OF THE STANDARD PLANS BOOK DATED JULY 2004.

REVISED STANDARD PLAN RSP S30



DIST	COUNTY	ROUTE	KILOMETER POST TOTAL PROJECT	SHEET NO.	TOTAL SHEETS

REGISTERED CIVIL ENGINEER

January 24, 2005
PLANS APPROVAL DATE

The State of California or its officers or agents shall not be responsible for the accuracy or completeness of electronic copies of this plan sheet.

To get to the Caltrans web site, go to: <http://www.dot.ca.gov>

To accompany plans dated _____

Tillat Sattar
No. C42892
Exp. 03-31-2006
CIVIL
STATE OF CALIFORNIA

GENERAL NOTES

DESIGN:

AASHTO Specifications for Structural Supports for Highway Signs, Luminaires and Traffic Signals, dated 2001.

CONSTRUCTION:

Standard Specifications and the Special Provisions.

LOADING:

WIND LOADING:

Normal to face of sign: 1930 Pa on 100% panel coverage.

Transverse to face of sign: 20% of normal force.

WALKWAY LOADING:

Dead load +229 kg concentrated live load.

UNIT STRESSES:

STRUCTURAL STEEL: $f_y = 250 \text{ MPa}$
REINFORCED CONCRETE: $f_y = 415 \text{ MPa}$
 $f'_c = 25 \text{ MPa}$
FOOTING SOIL PRESSURE: 120 kPa (spread footing)

MINIMUM CLEARANCE

Vertical roadway clearance 5.50 m above roadway and shoulders

WELDING:

All welding continuous unless otherwise noted on the plans.